


RESUMO DO AÇO (ESTACAS E BLOCOS)


AÇO	DIAM (mm)	C.TOTAL (m)	PESO + 10% (kg)
CA50	08.0	421.2	183.01
CA50	10.0	864	586.39
CA60	05.0	604.8	102.45
PESO TOTAL (kg)			
CA50	769.4		
CA60	102.45		

RESUMO DO AÇO (BALDRAME)


AÇO	DIAM (mm)	C.TOTAL (m)	PESO + 10% (kg)
CA50	10.0	411.76	279.46
CA60	5.0	547.74	92.77
PESO TOTAL (kg)			
CA50	279.46		
CA60	92.77		

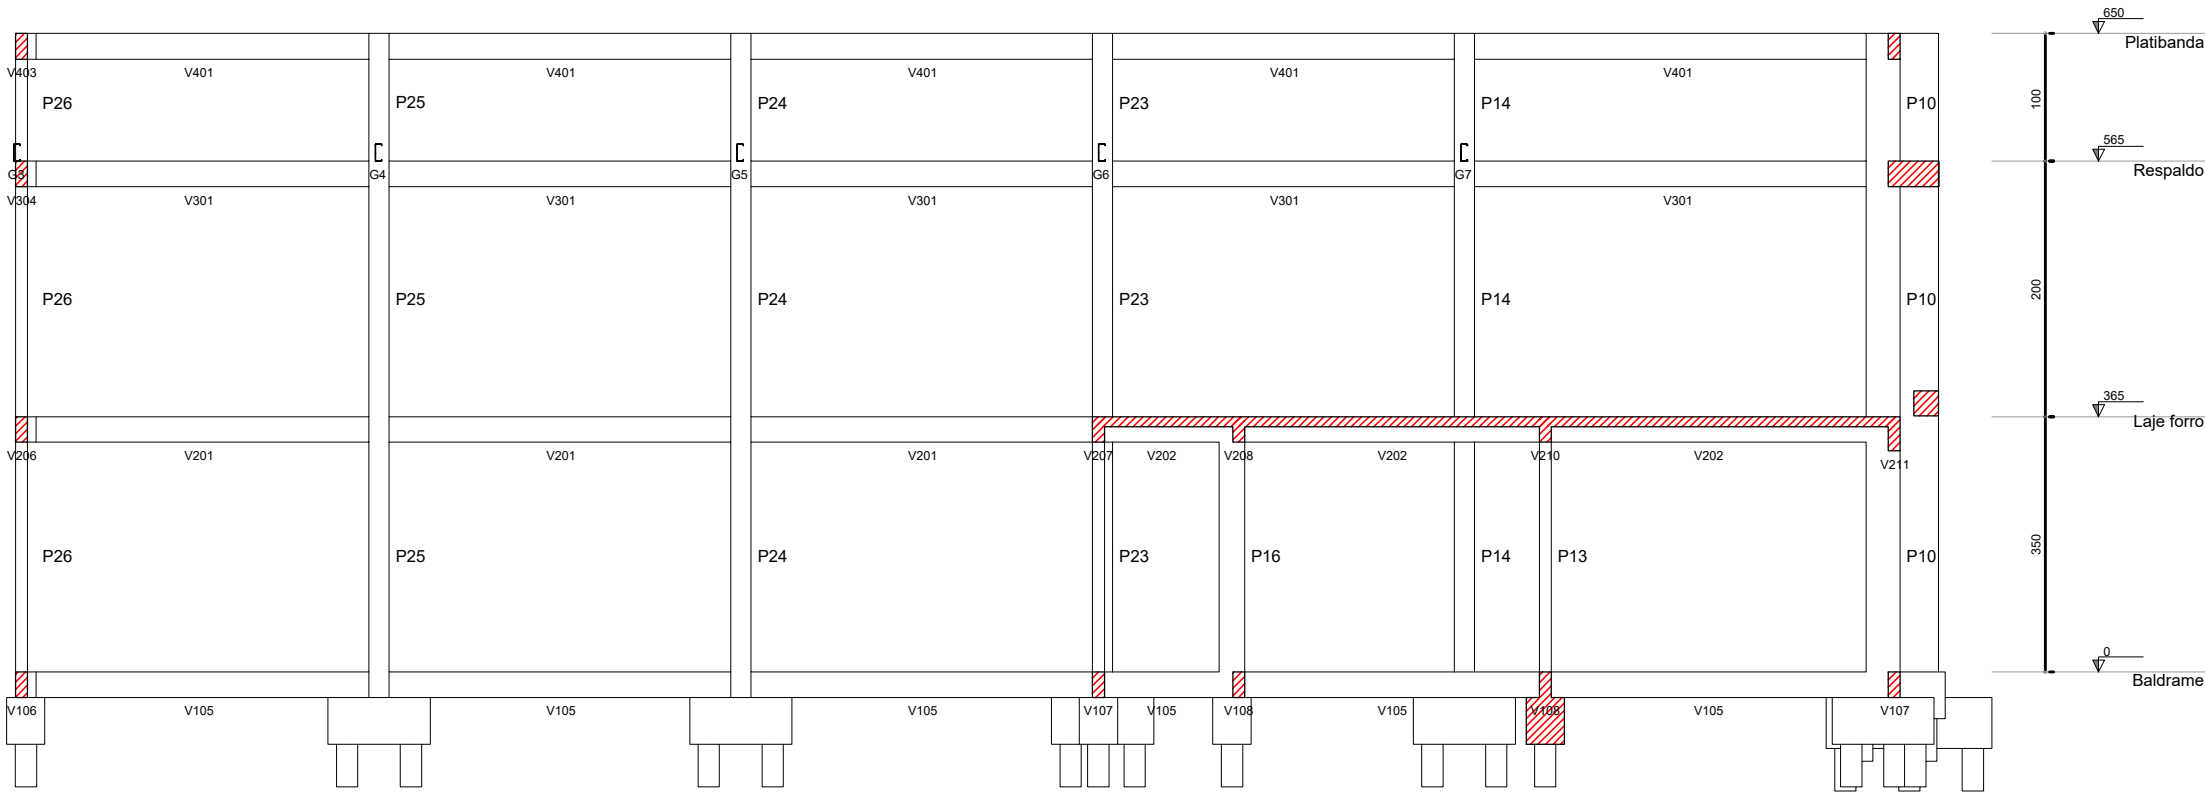


V201

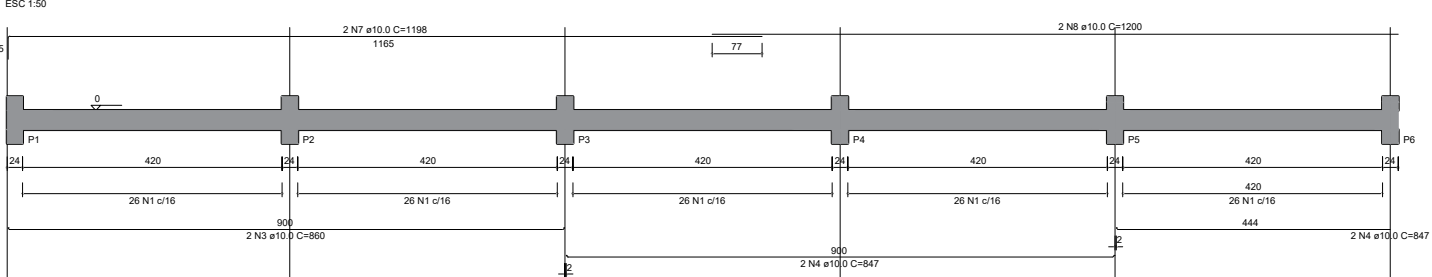


V102

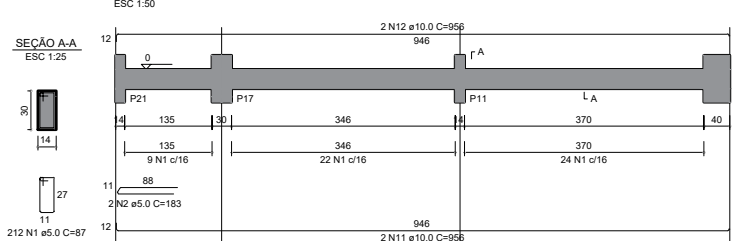


V105

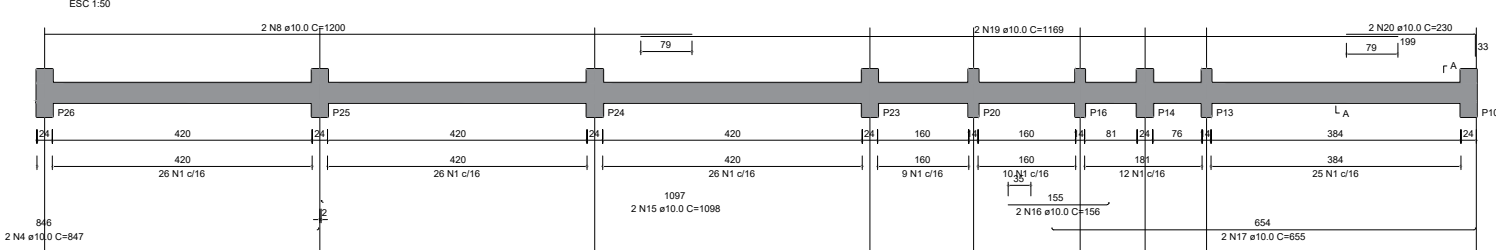


V106

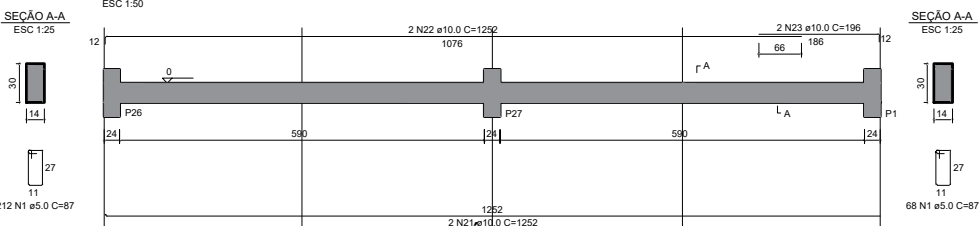


V103

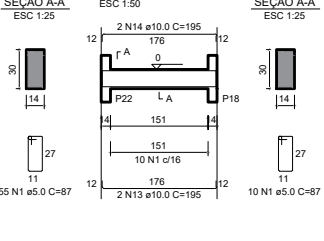

V104

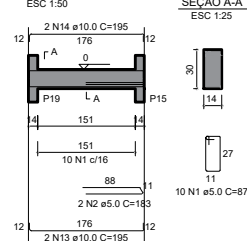

V107

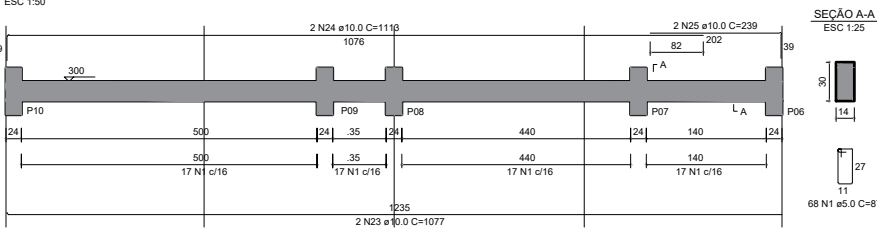

LEVANTAMENTO TOPOGRÁFICO

PREFEITURA MUNICIPAL DE ITAMBARACÁ

OBRA: PROJETO BARRACÃO INDUSTRIAL

CONTEÚDO: ESTRUTURAL, FFORMAS, VIGAS E TABELA DE AÇO

RESPONSÁVEL TÉCNICO

PROPRIETÁRIO

COLABORADORES

Stephaner Rodrigues

DATA:

23/03/2022

FOLHA:

7.1/12

ESCALA:

INDICADAS

